


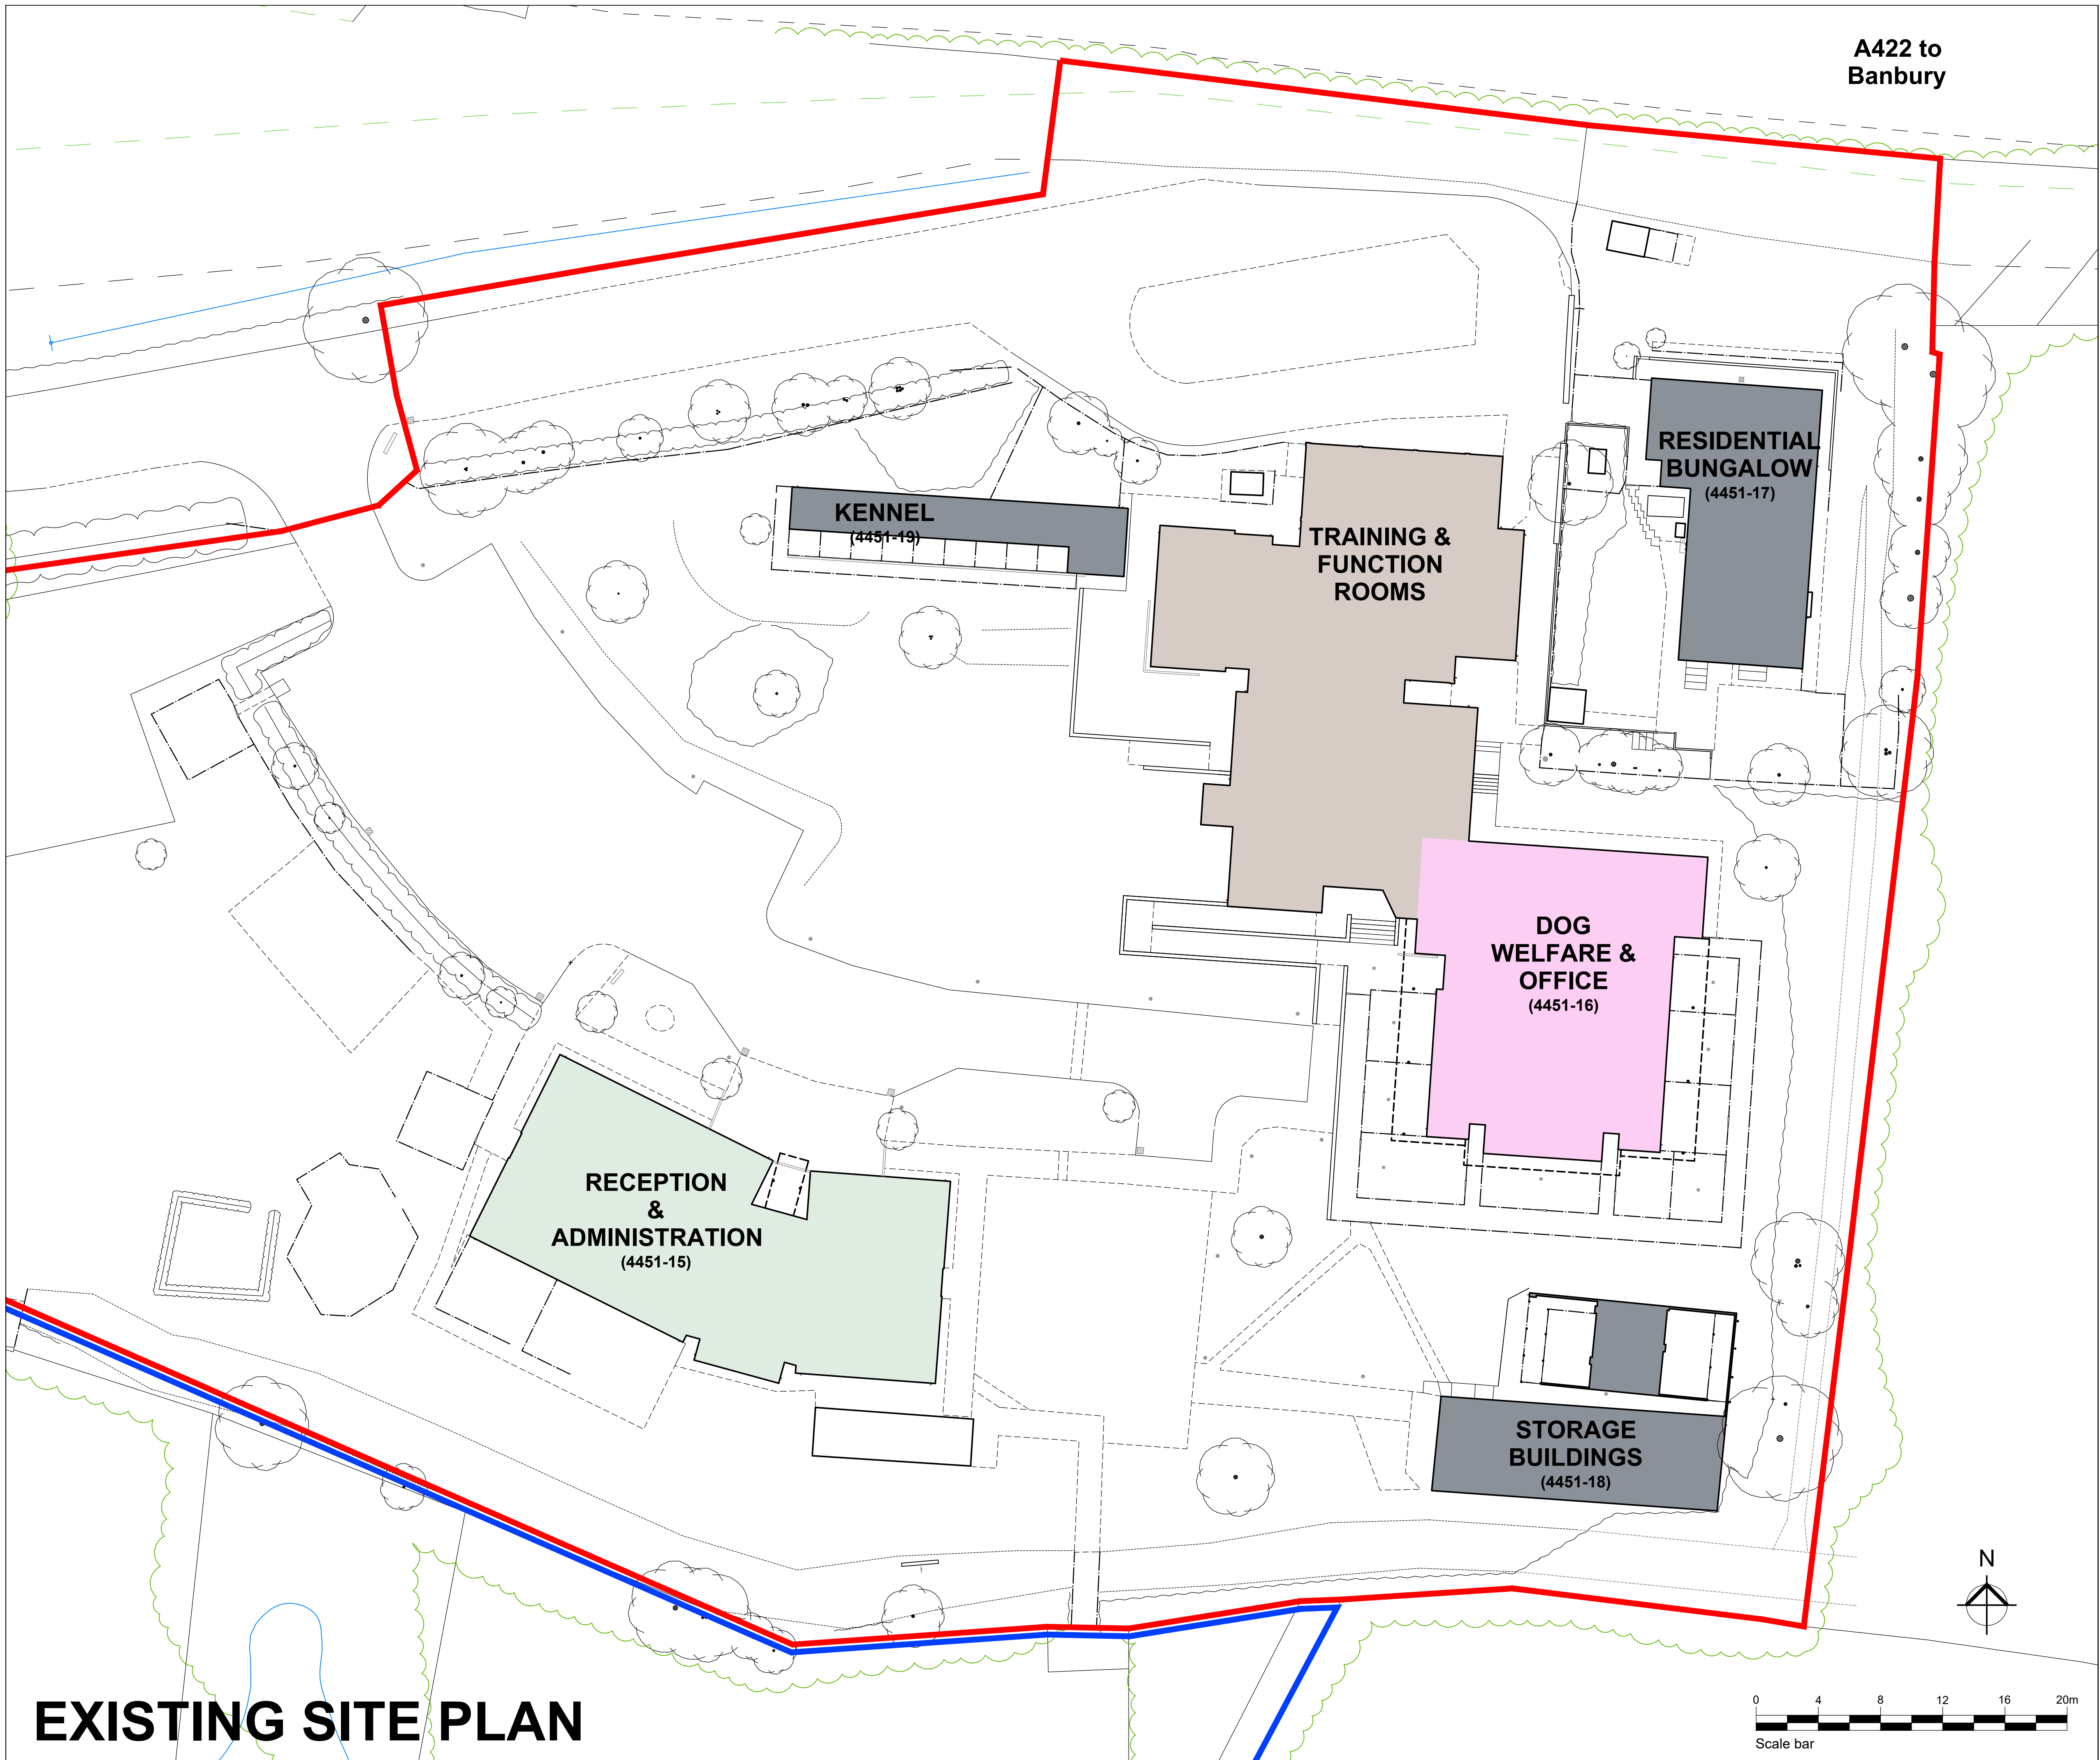

EXISTING SITE PLAN

A422 to
Banbury

B	Boundary updated	16.10.23	SH	DS
A	Preliminary Issue	18.07.23	SH	DS
REV	DESCRIPTION	DATE	DRN	CKD



Robothams Architects
The Old Library
12 Church Street
Warwick CV34 4AB
T 01926 493843
F 01926 495314
architects@robothams.co.uk
www.robothams.co.uk



PROJECT TITLE

Dogs For Good
The Frances Hay Centre, Blacklocks Hill,
Banbury OX17 2BS

DRAWING TITLE

Existing Site Plan

STATUS **PLANNING**

SCALE 1:200 SHEET SIZE A1 DRAWN SH

DATE July 2023 CHECKED DS

DWG NO. 4451-11 REVISION **B**