




SOUTH ELEVATION



EAST ELEVATION




NORTH ELEVATION

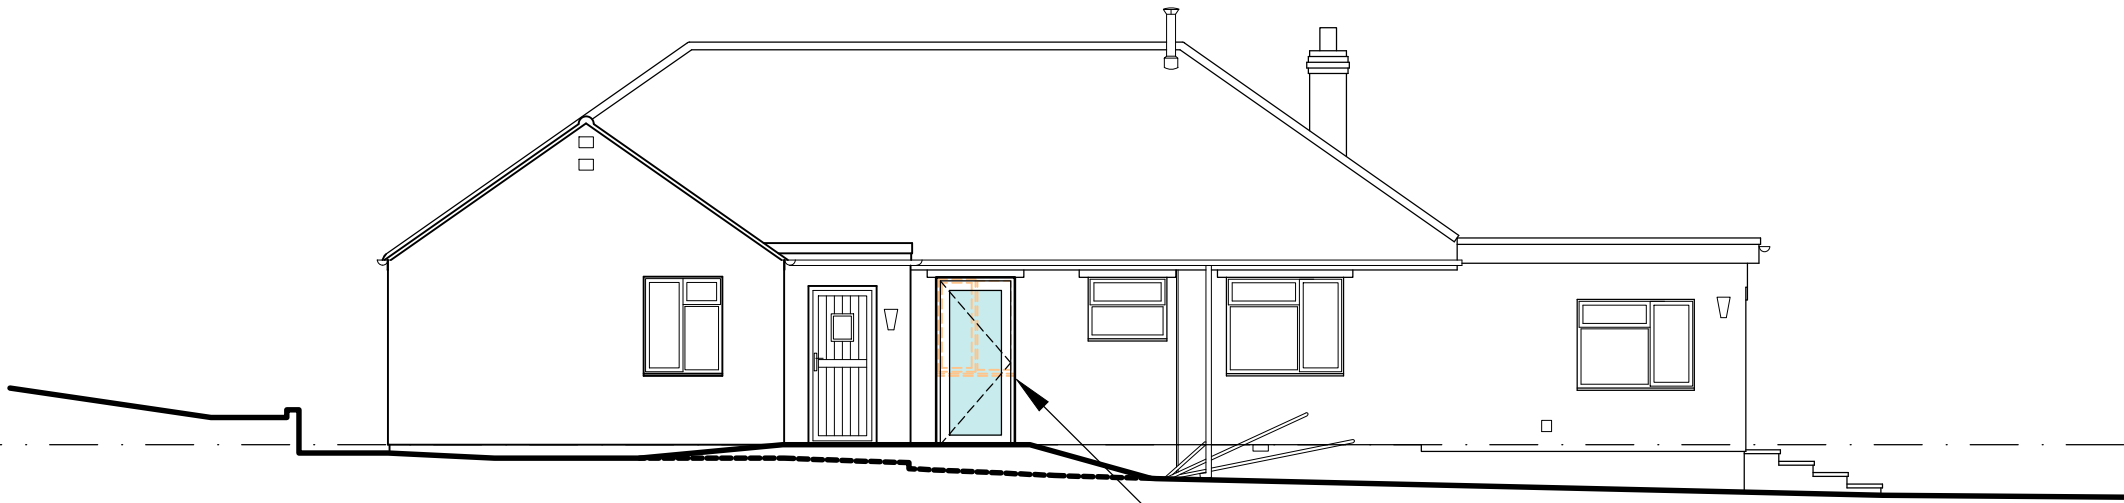

WEST ELEVATION



GROUND FLOOR PLAN

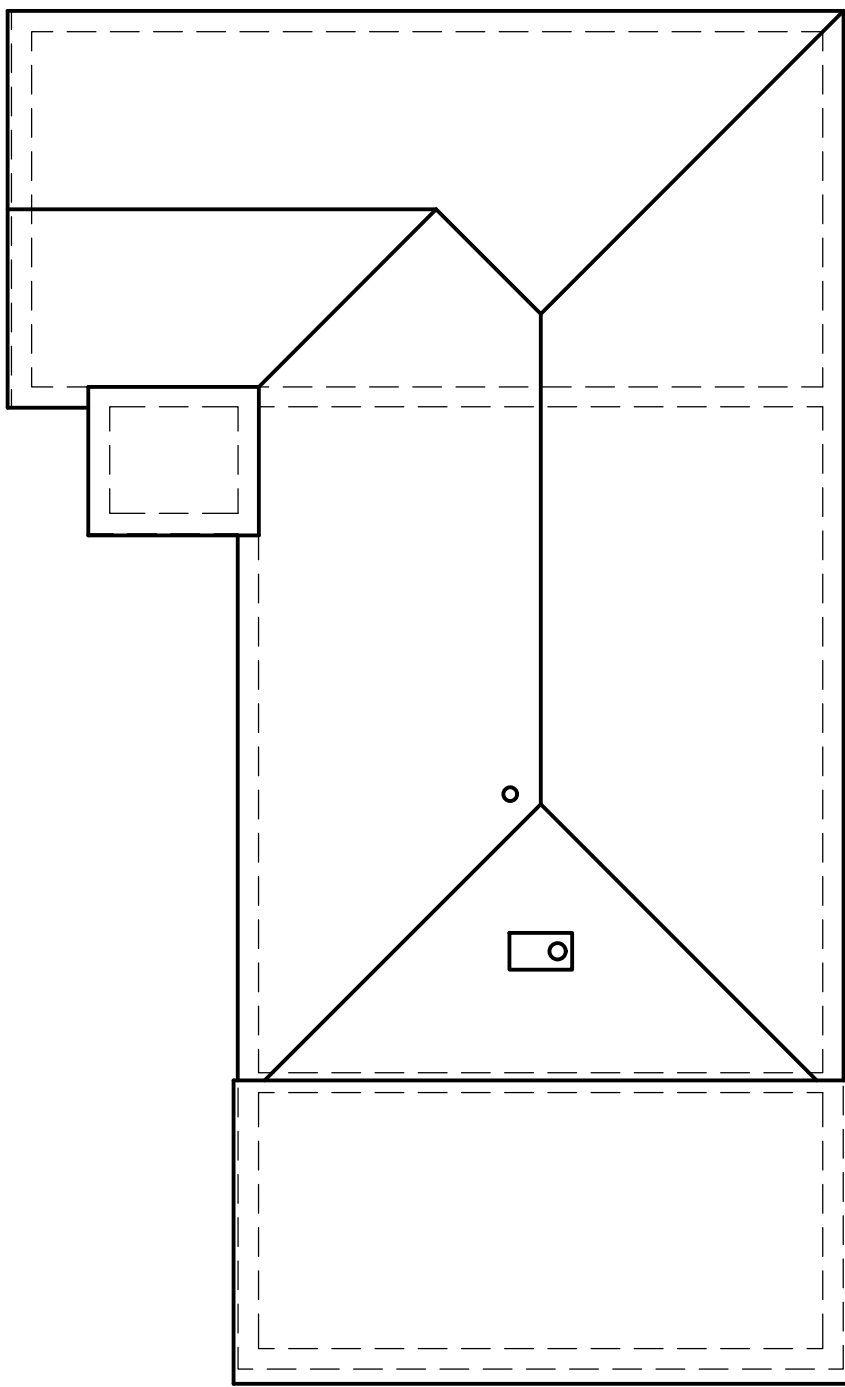

ROOF PLAN

"HOME FROM HOME" TRAINING FACILITY

B	Planning Issue	16.10.23	SH	DS
A	Draft Issue	01.08.23	SH	DS
REV	DESCRIPTION	DATE	DRN	CKD



Robothams Architects
The Old Library
12 Church Street
Warwick CV34 4AB
T 01926 493843
F 01926 495314
architects@robothams.co.uk
www.robothams.co.uk

PROJECT TITLE

Dogs For Good
The Frances Hay Centre, Blacklocks Hill,
Banbury OX17 2BS

DRAWING TITLE

Proposed Changes to Bungalow to
"Home From Home" Training Facility

STATUS **PLANNING**

SCALE	1:100	SHEET SIZE	A1	DRAWN	SH
DATE	July 2023	CHECKED	DS		
DWG NO.	4451-27	REVISION	B		

